


Plan

Scale 1:10000

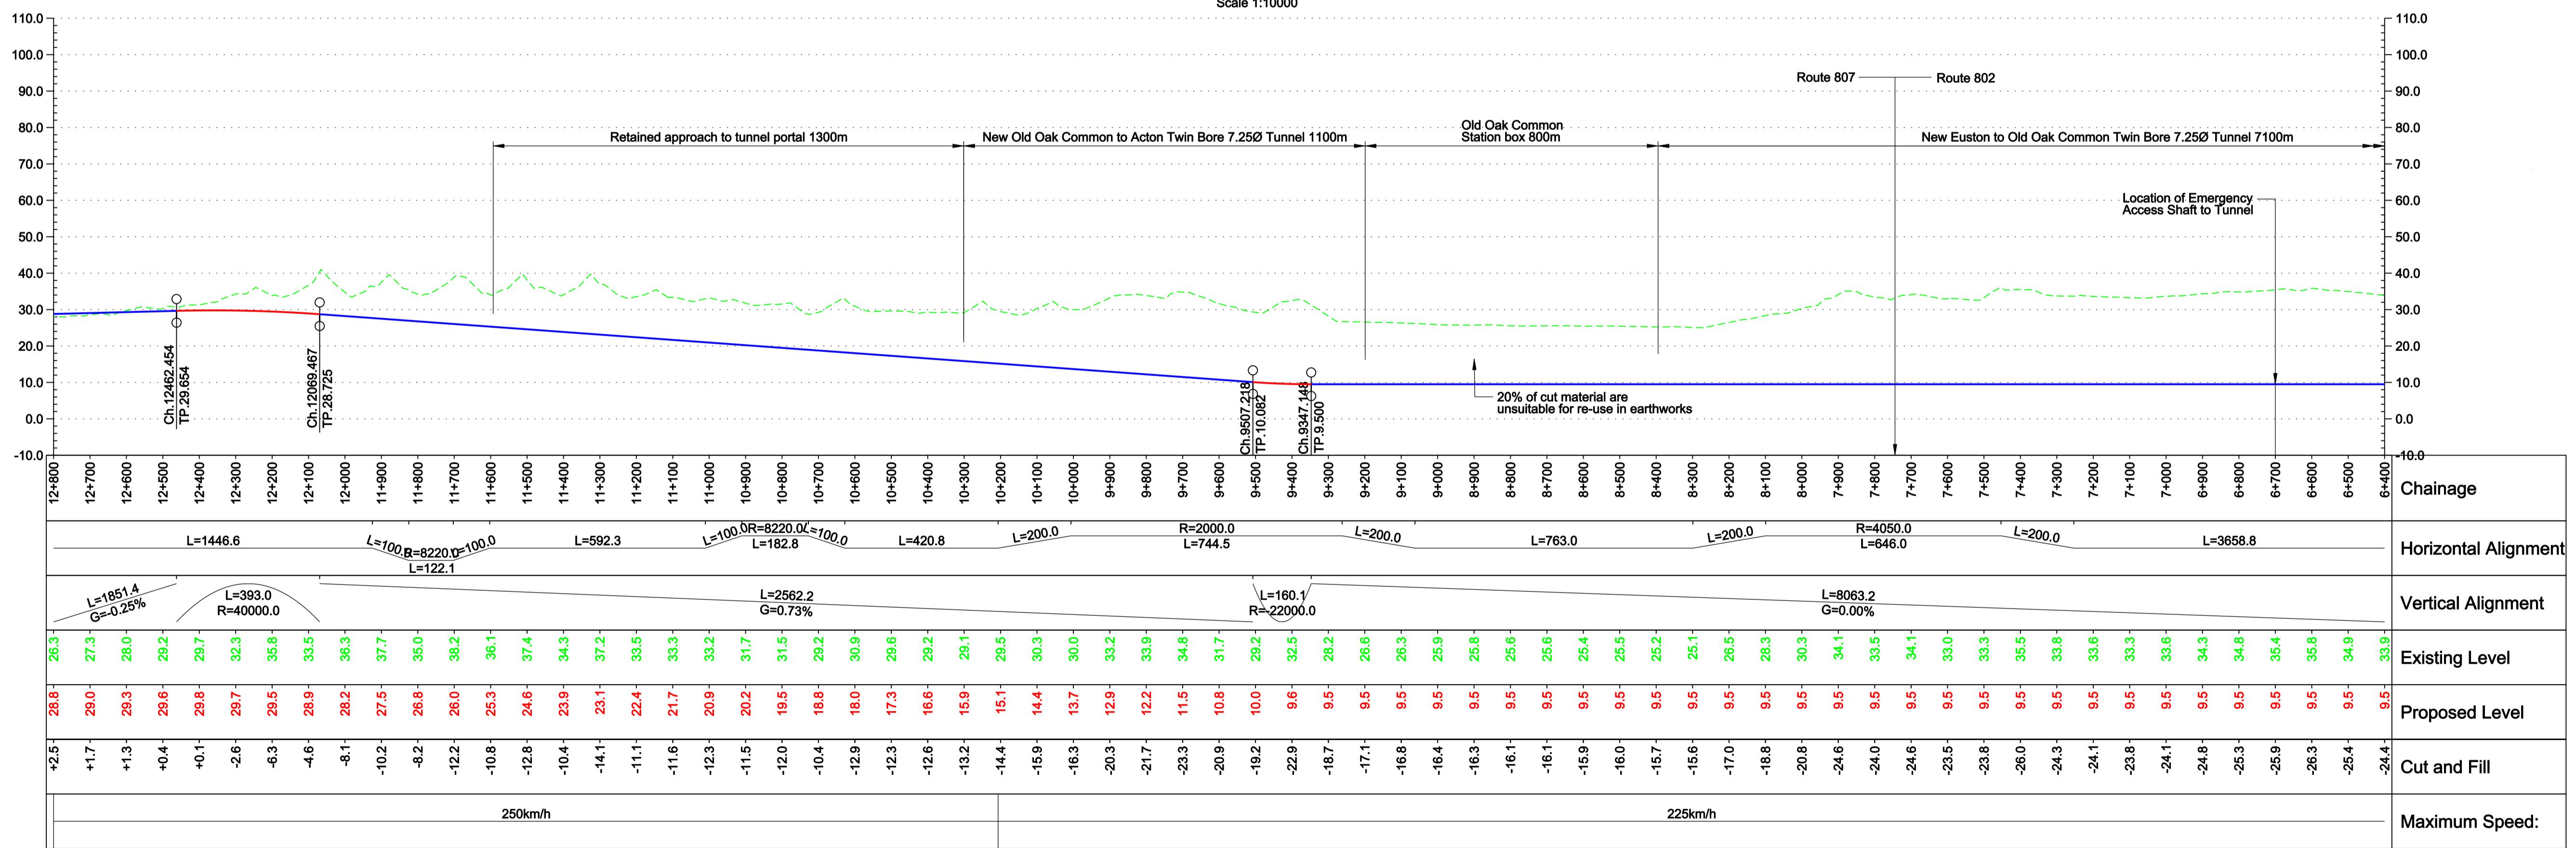

Reproduced by permission of the Ordnance Survey on behalf of Her Majesty's Stationery Office © Crown copyright and database right 2009. All rights reserved. Ordnance Survey Licence number 0100049190.

#### Environmental Features Legend

- Listed buildings
- Area of Outstanding Natural Beauty
- RAMSAR
- World Heritage Site
- SSSI
- Special Areas of Conservation
- National Parks
- National Nature Reserves
- Parks and Gardens
- Scheduled Ancient Monuments
- Historical Battlefields
- Flood Risk Zones

#### Notes

- For notes and legend information refer to the keyplan information on drawing no.: HS2-ARP-07-DR-RW-03100
- For an outline summary of material and ground conditions present beneath scheme refer to final report.
- Refer to drgs HS2-ARP-04-DR-RW-42110 to HS2-ARP-04-DR-RW-42117 for detailed 1:1250 plan information of London Approaches

3.0	26/11/09	SD	CL	PH
Additional Features Shown				
2.0	29/10/09	HW	CL	PH
Additional Features Shown				
Issue	Date	By	Chkd	Appd

Client



Job Title  
High Speed 2  
Feasibility Study

Scale at A1 As Shown  
Discipline Rail

ARUP

The Arup Campus, Bythe Gate, Blythe Valley Park  
Solihull, West Midlands B99 8AE  
T +44(0)121 213 3000 F +44(0)121 213 3001  
www.arup.com

Drawing Title  
Route 3  
Plan and Profile  
Sheet 2 of 30

Drawing Status  
For Co-ordination  
Drawing No  
HS2-ARP-07-DR-RW-03102  
Issue 3.0