



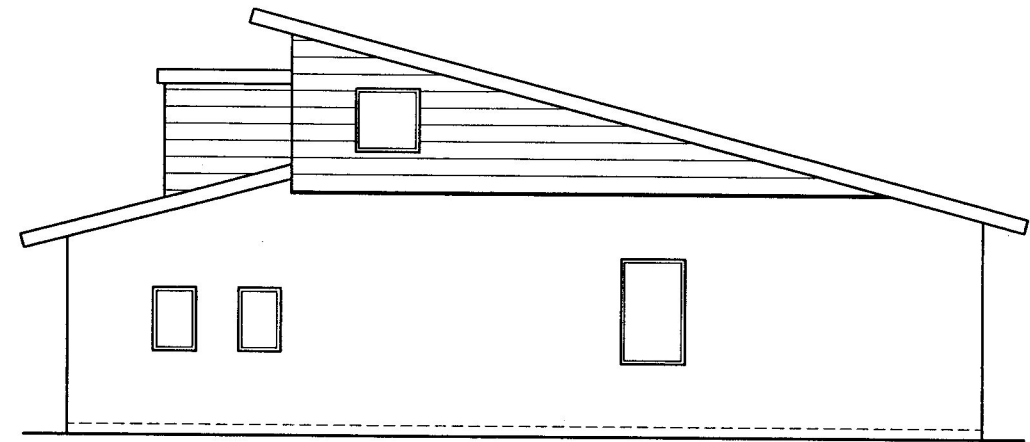


PROPOSED NORTH ELEVATION 1:100

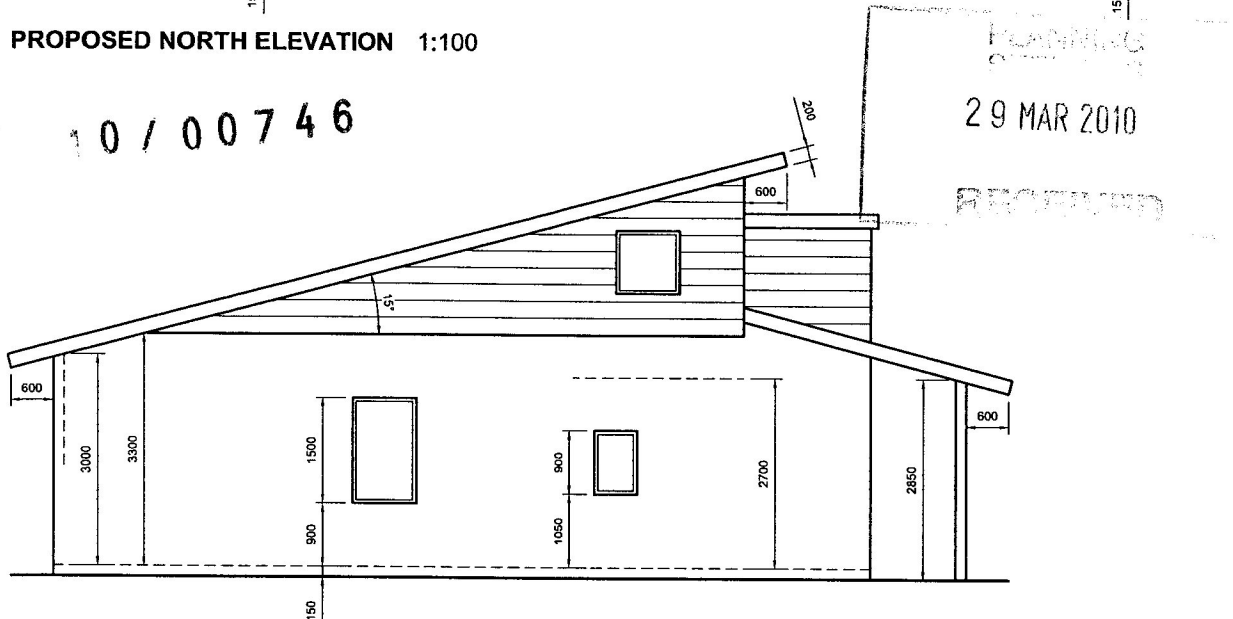


PROPOSED WEST ELEVATION 1:100




PROPOSED EAST ELEVATION 1:100

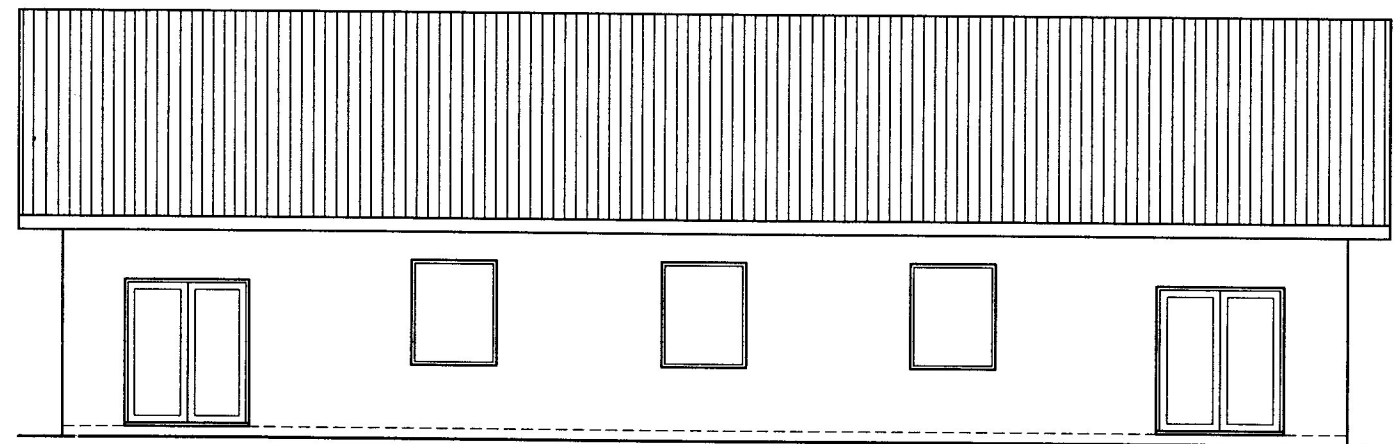

PROPOSED SOUTH ELEVATION 1:100

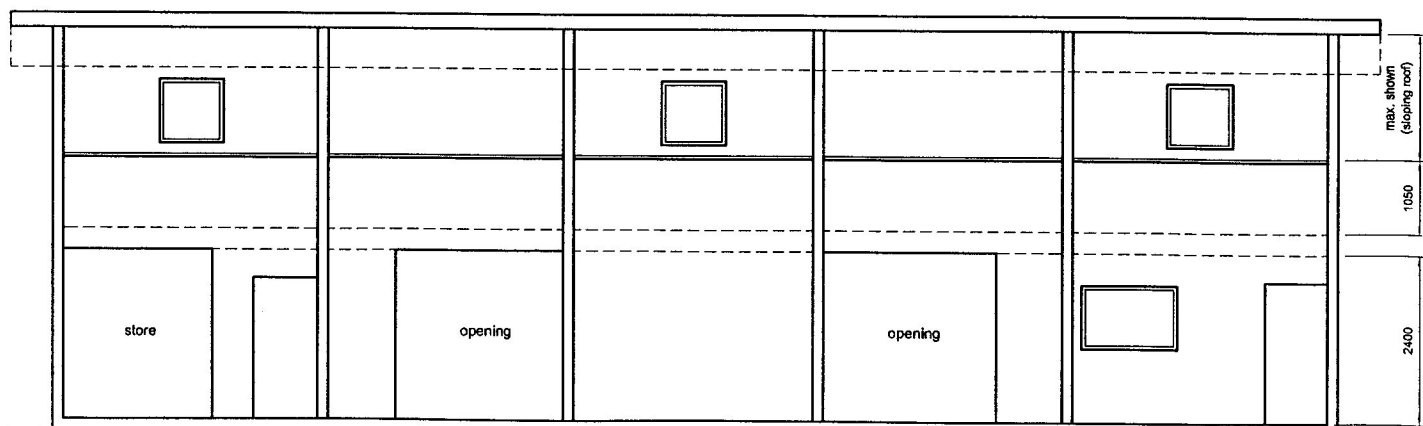

PROPOSED SECTION A-A 1:100

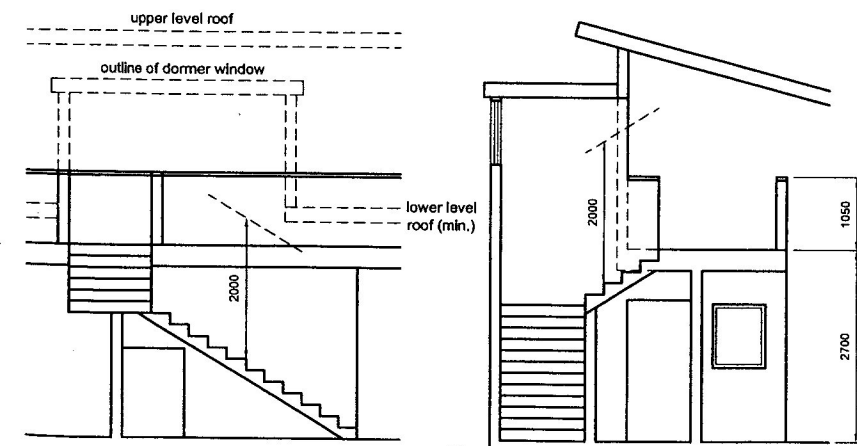

STAIRCASE SECTIONS 1:100

Project  
**Defford Village Hall**  
 Harley Road  
 Defford  
 Nr Pershore

Title  
**Proposed Elevations & Section**

Scale  
**1:100**

Date  
**22.02.10**

Job No.  
**262-2010**

Dwg No.  
**05**