


Appendix C - Exhibit B

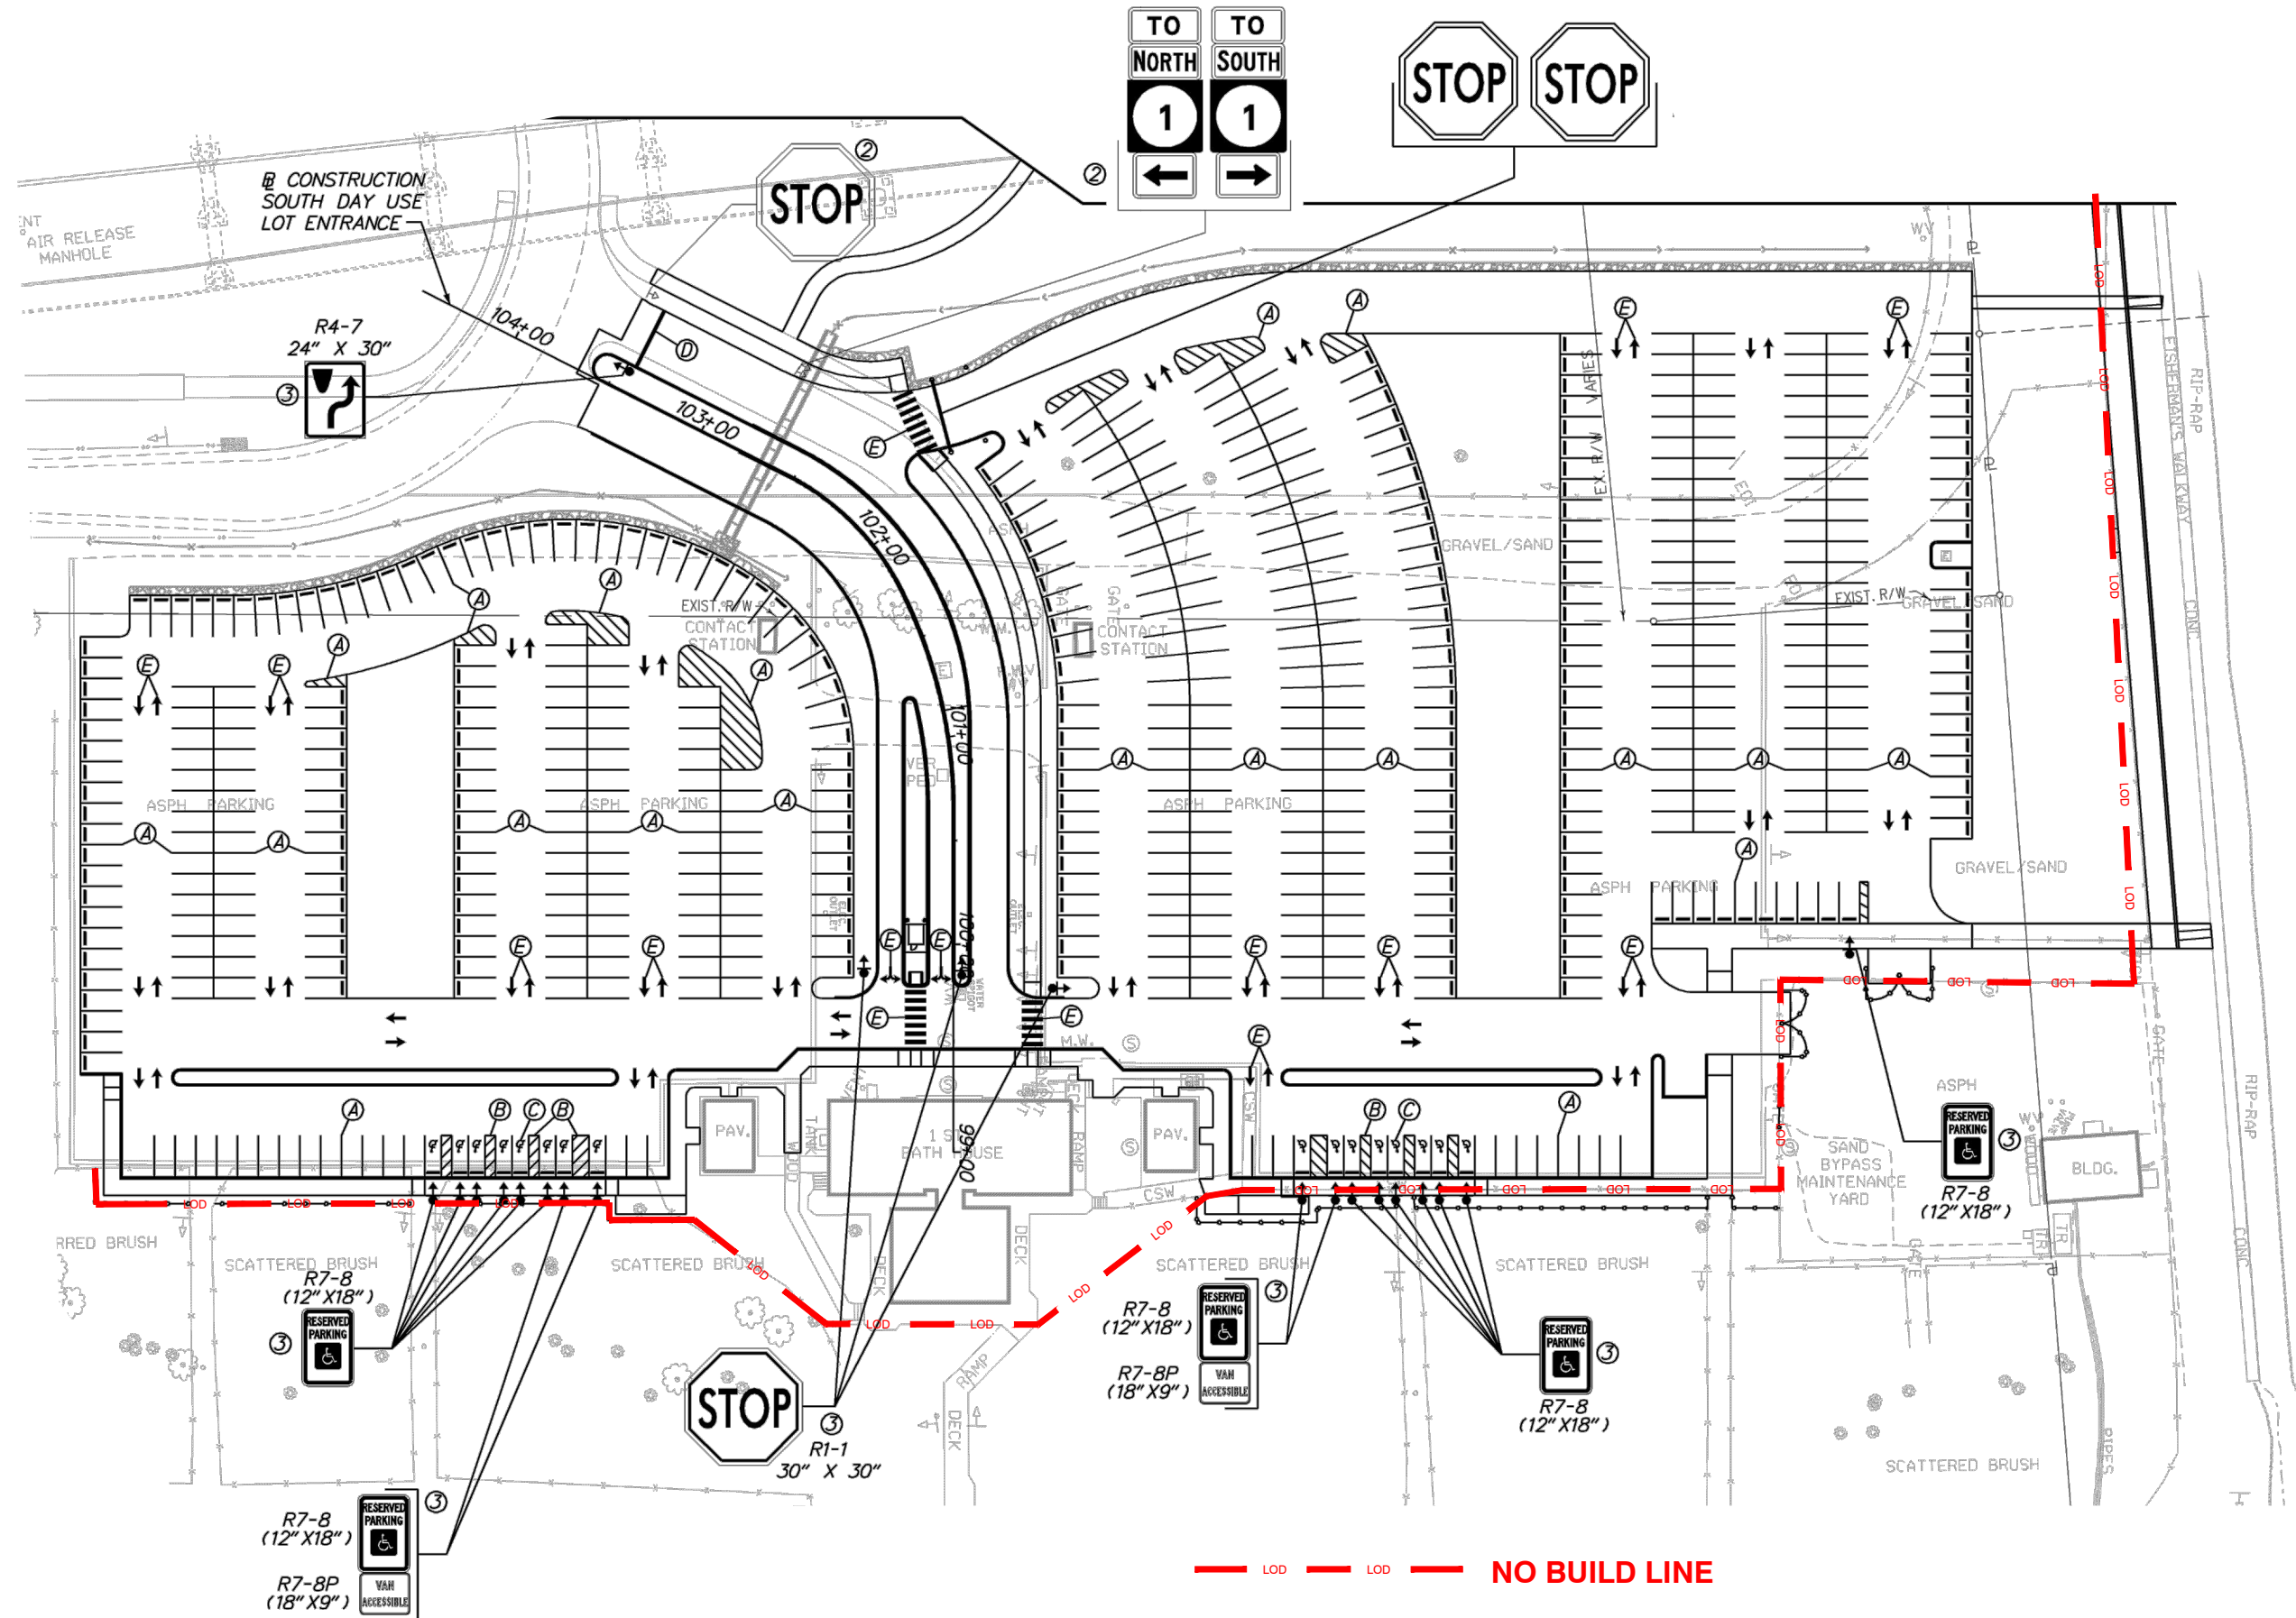

BY:	
DESCRIPTION:	
DATE:	
DESCRIPTION:	
DATE:	
DELAWARE SEASHORE STATE PARK SOUTH EAST DAY AREA	
SITE PLAN	
DESIGNED BY:	O.D.D.
DRAWN BY:	O.D.D.
BUILDING NO.:	O.D.D.
DATE:	2/2/2016
SCALE:	1" = 100'-0"
SHEET NO.:	C01
PARKS PROJECT #:	
CONTRACT #:	