


2 PROPOSED SITE PLAN
SCALE: 3/32" = 1'-0" @ 24"x36"




1 EXISTING SITE PLAN
SCALE: 3/32" = 1'-0" @ 24"x36"

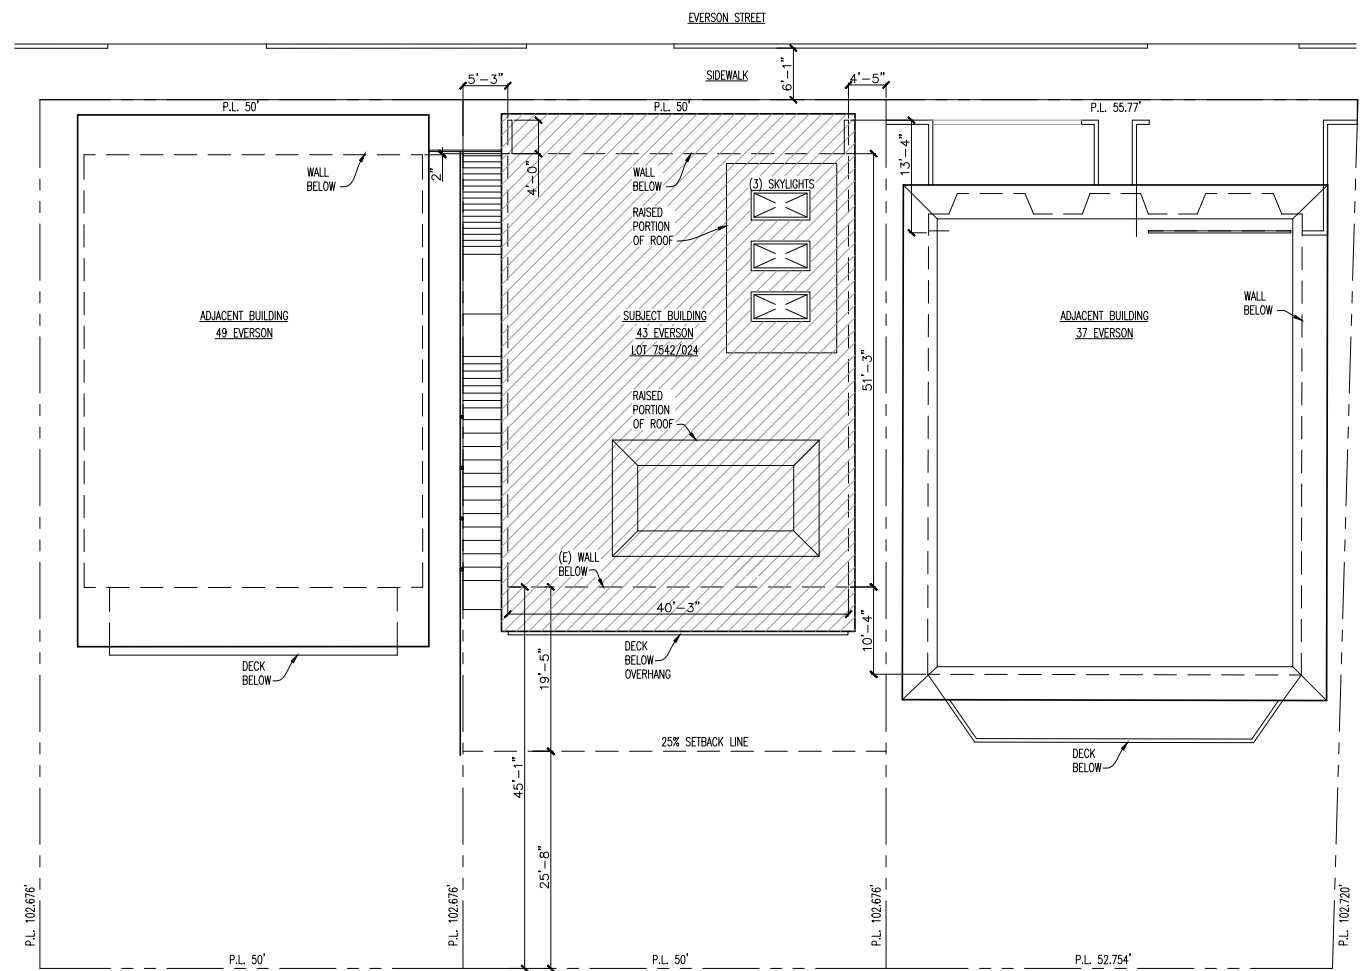

4 PROPOSED NORTH FACADE RENDERING
SCALE: N.T.S.



3 EXISTING NORTH FACADE PHOTO
SCALE: N.T.S.

 

REVISIONS:

rodgers
architecture
415 309 9612
www.rodgersarchitecture.com


ALTERATIONS TO:
43 Everson Street
SAN FRANCISCO, CA, 94131

311
NOTIFICATION


SITE & ROOF
PLANS,
FRONT FACADE
IMAGES

DATE 08/03/2016
SCALE AS NOTED
DRAWN JAB


A1

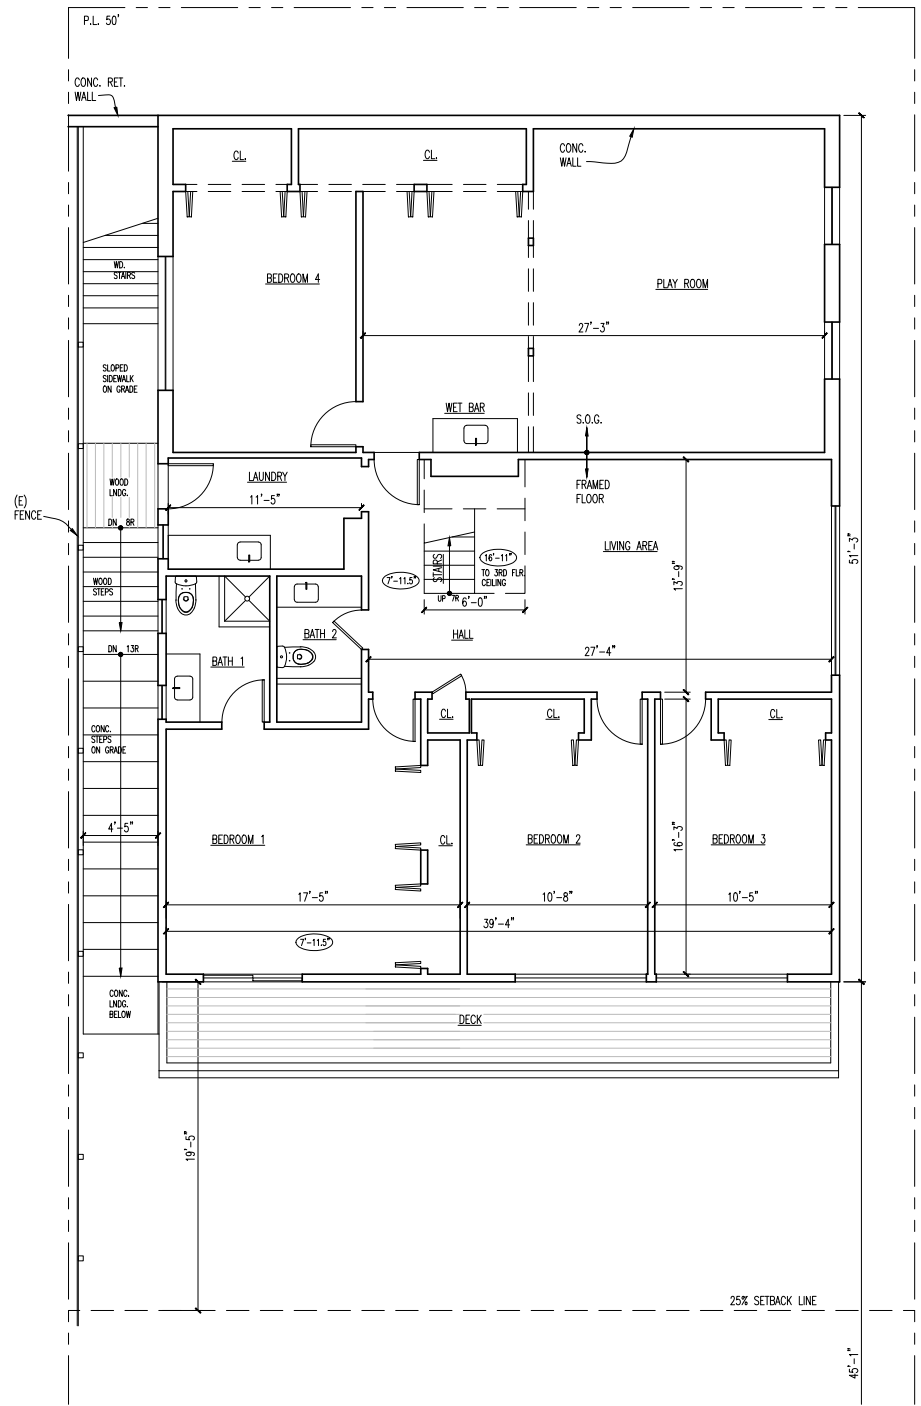


3 EXISTING 2ND FLOOR PLAN
SCALE: 3/16" = 1'-0" @ 24"x36"

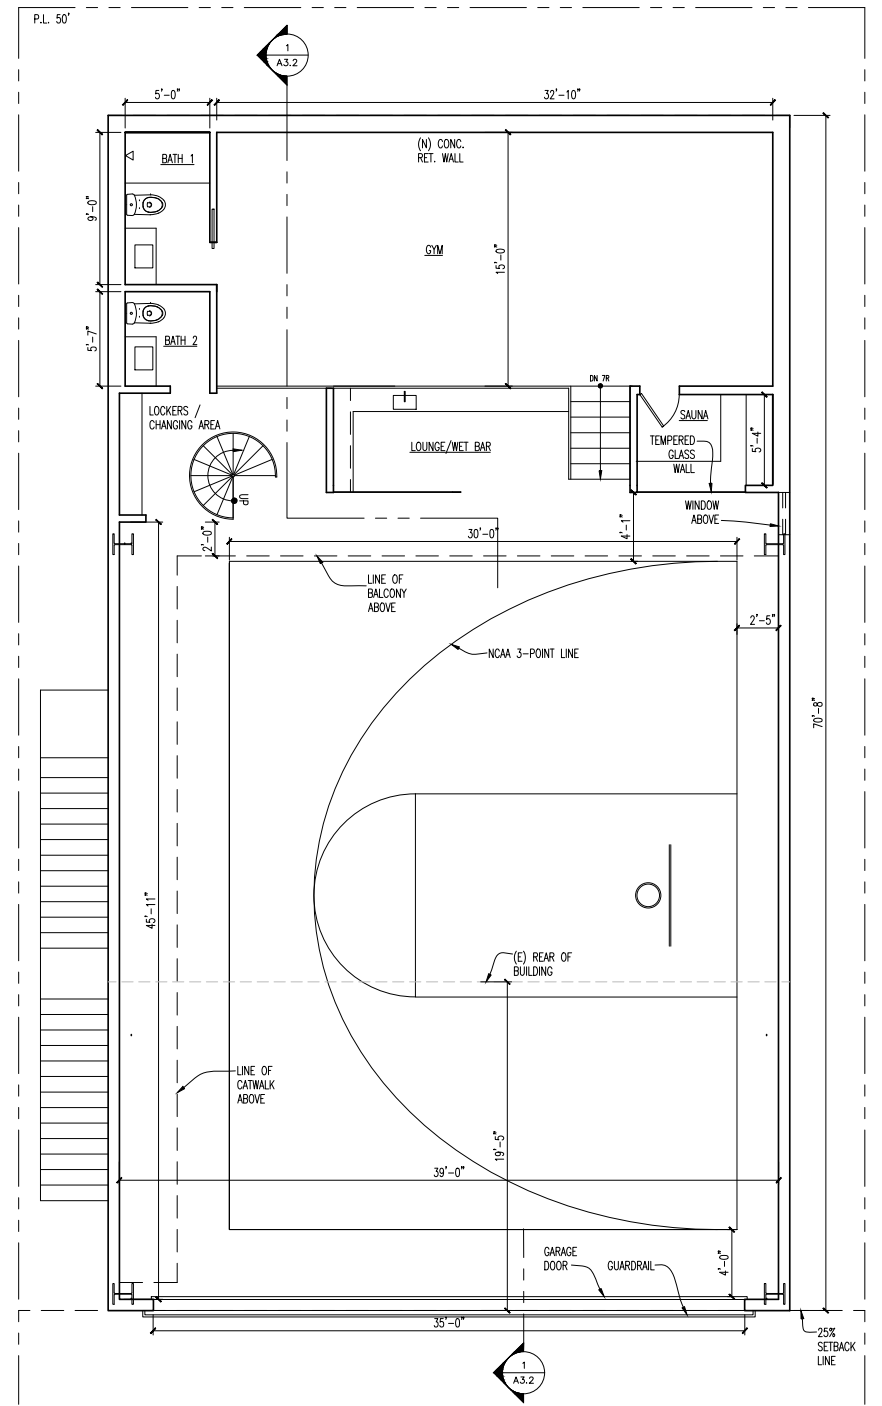


2 PROPOSED 1ST FLOOR PLAN
SCALE: 3/16" = 1'-0" @ 24"x36"

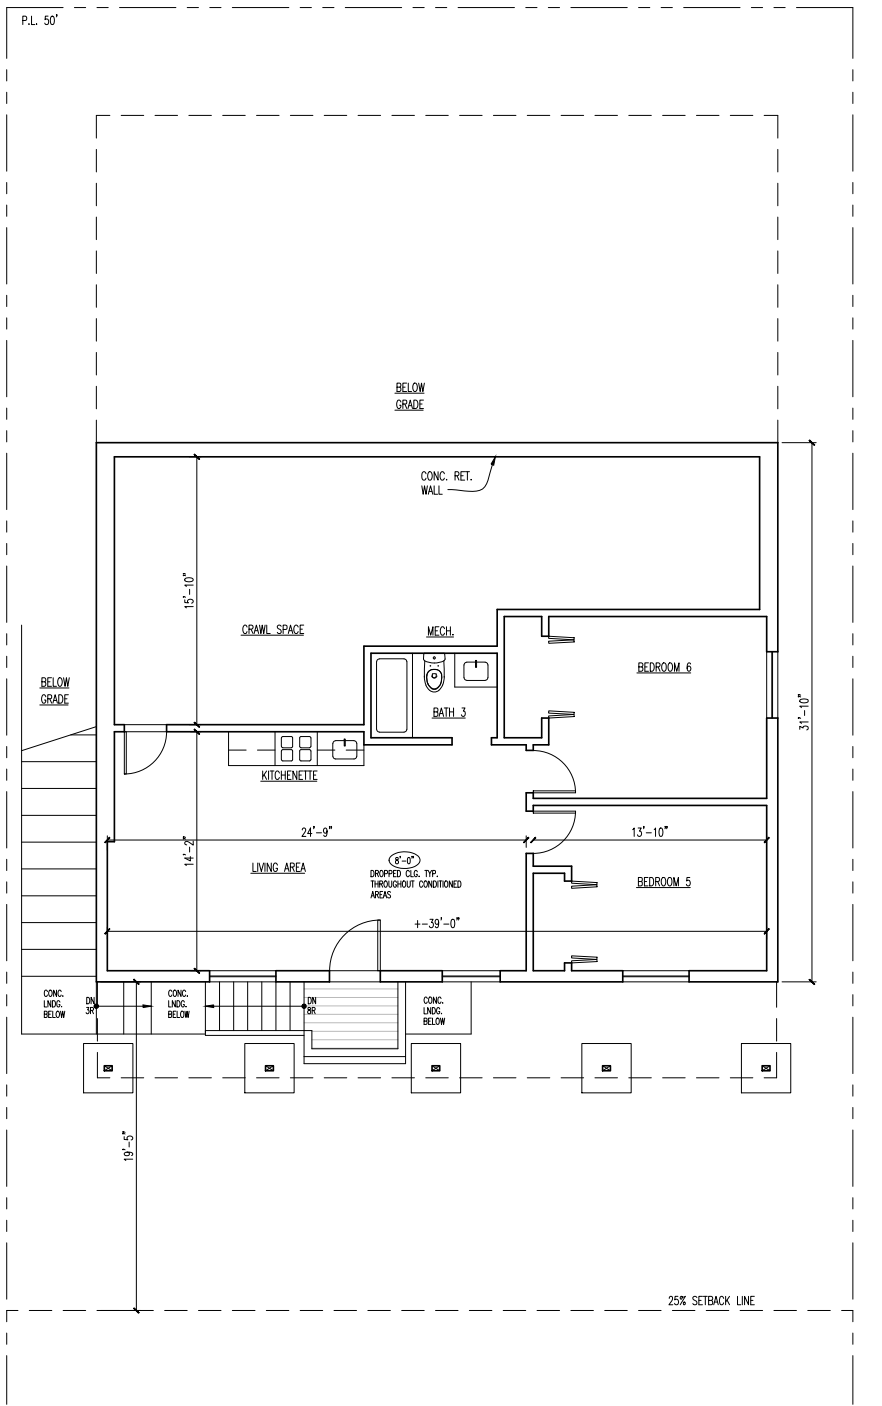


1 EXISTING 1ST FLOOR PLAN
SCALE: 3/16" = 1'-0" @ 24"x36"

 


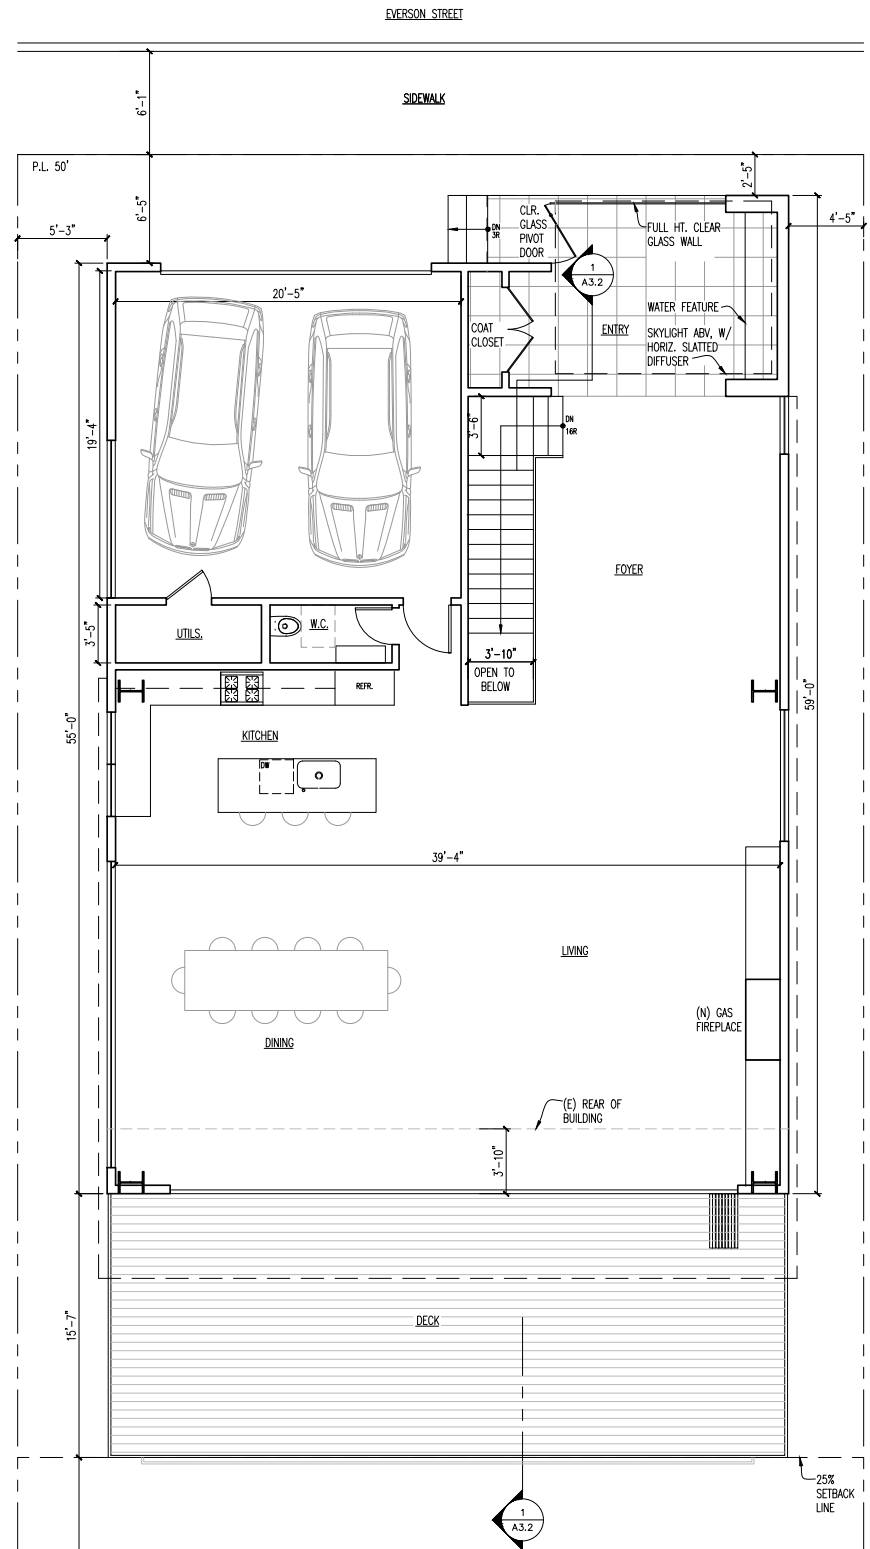


3 PROPOSED 3RD FLOOR PLAN
SCALE: 3/16" = 1'-0" @ 24"x36"

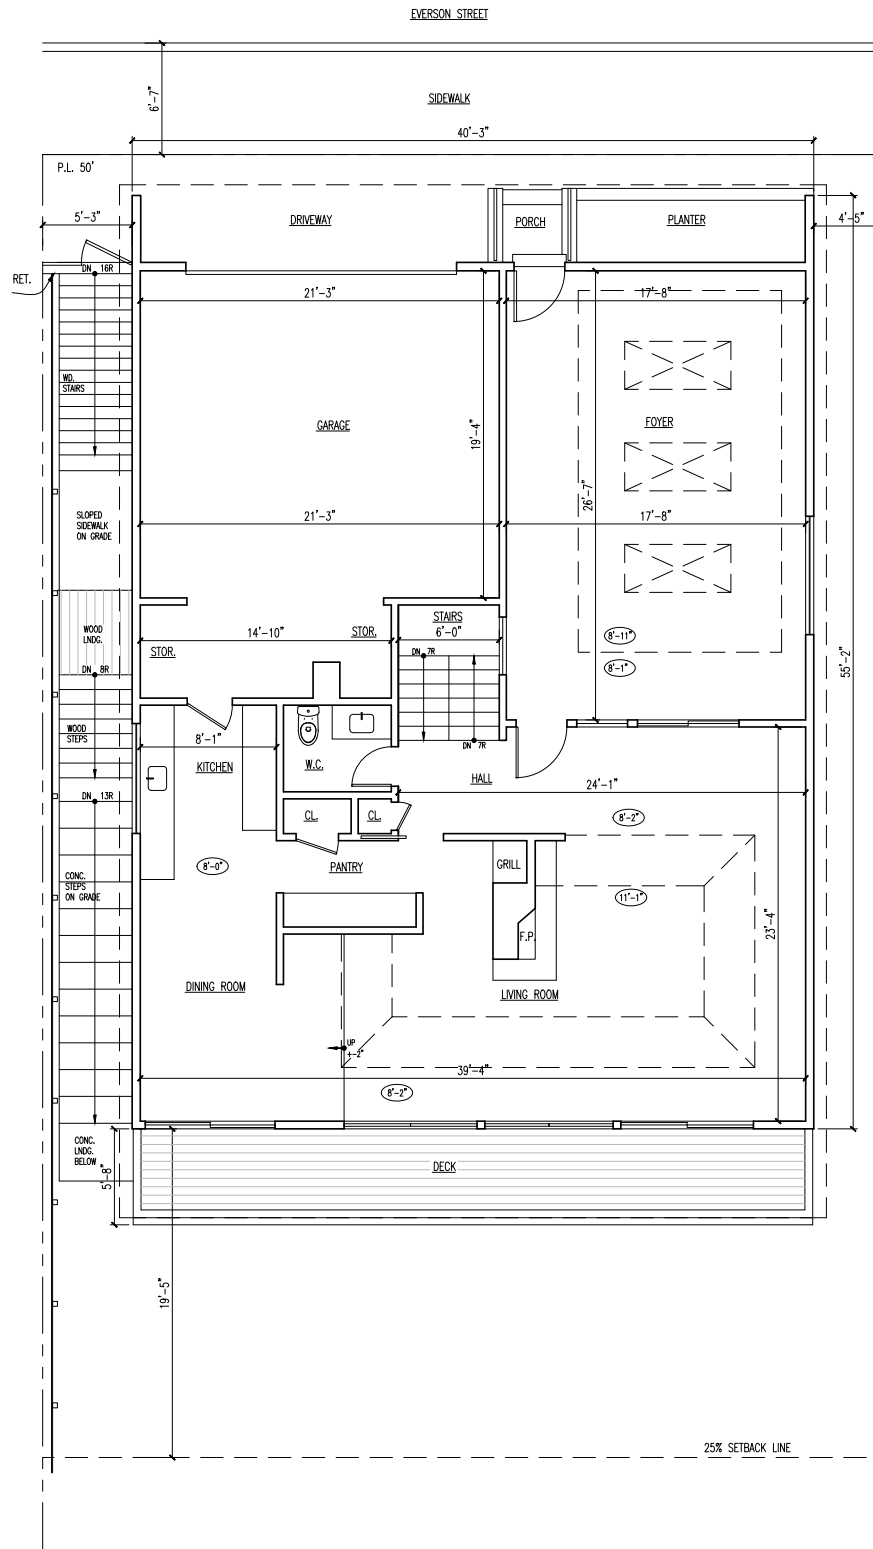

2 EXISTING 3RD FLOOR PLAN
SCALE: 3/16" = 1'-0" @ 24"x36"

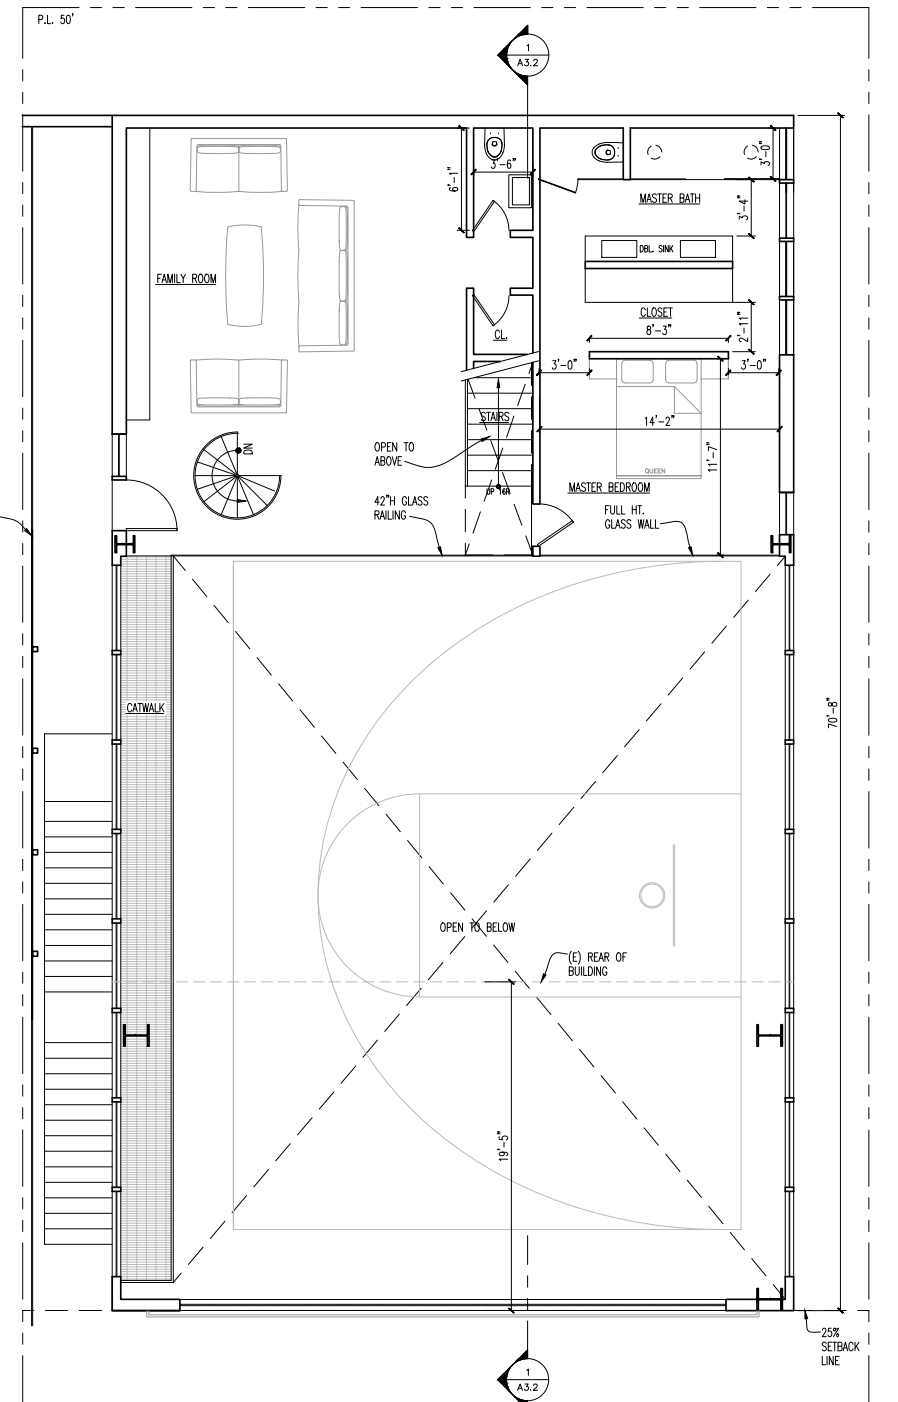

1 PROPOSED 2ND FLOOR PLAN
SCALE: 3/16" = 1'-0" @ 24"x36"

 

REVISIONS:

rodgers
architecture
415 309 9612
www.rodgersarchitecture.com


ALTERATIONS TO:
43 Everson Street
SAN FRANCISCO, CA, 94131

311
NOTIFICATION


FLOOR
PLANS

DATE 08/03/2016
SCALE AS NOTED
DRAWN JAB


A3

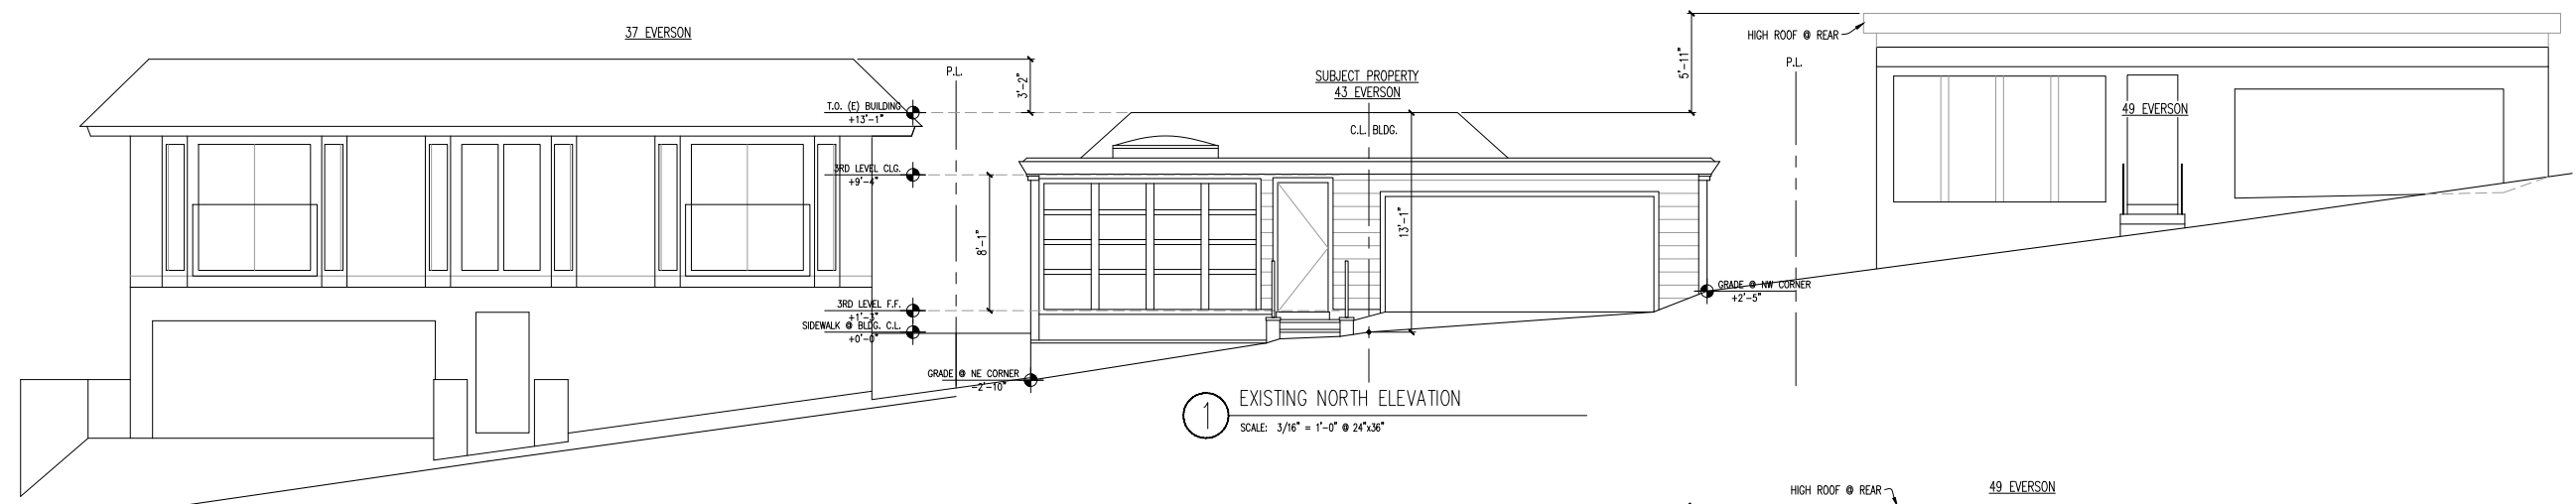


1 EXISTING NORTH ELEVATION
SCALE: 3/16" = 1'-0" @ 24"x36"

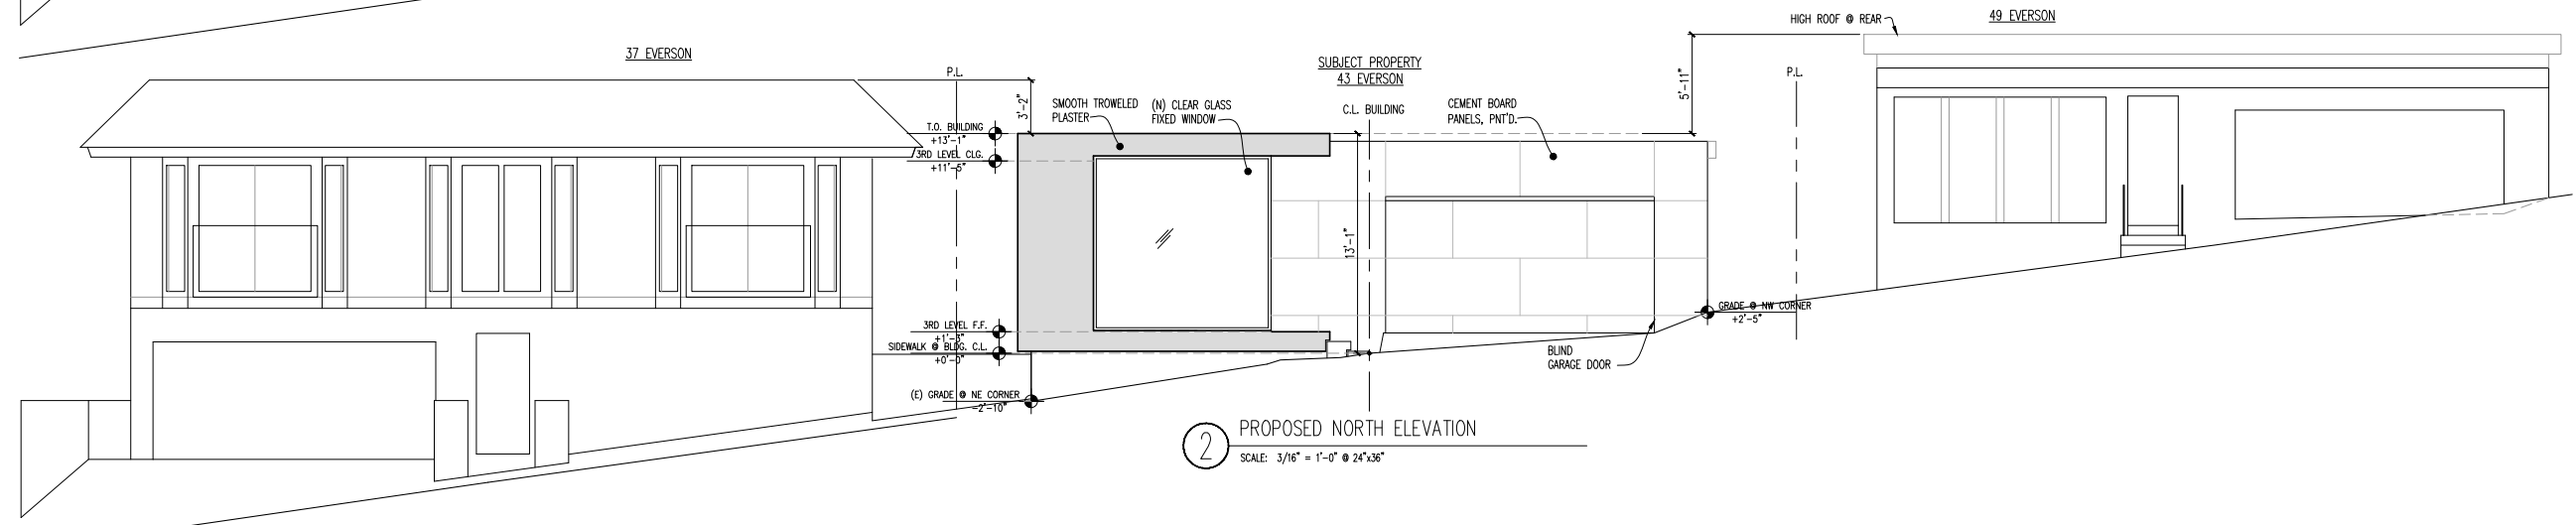


2 PROPOSED NORTH ELEVATION
SCALE: 3/16" = 1'-0" @ 24"x36"

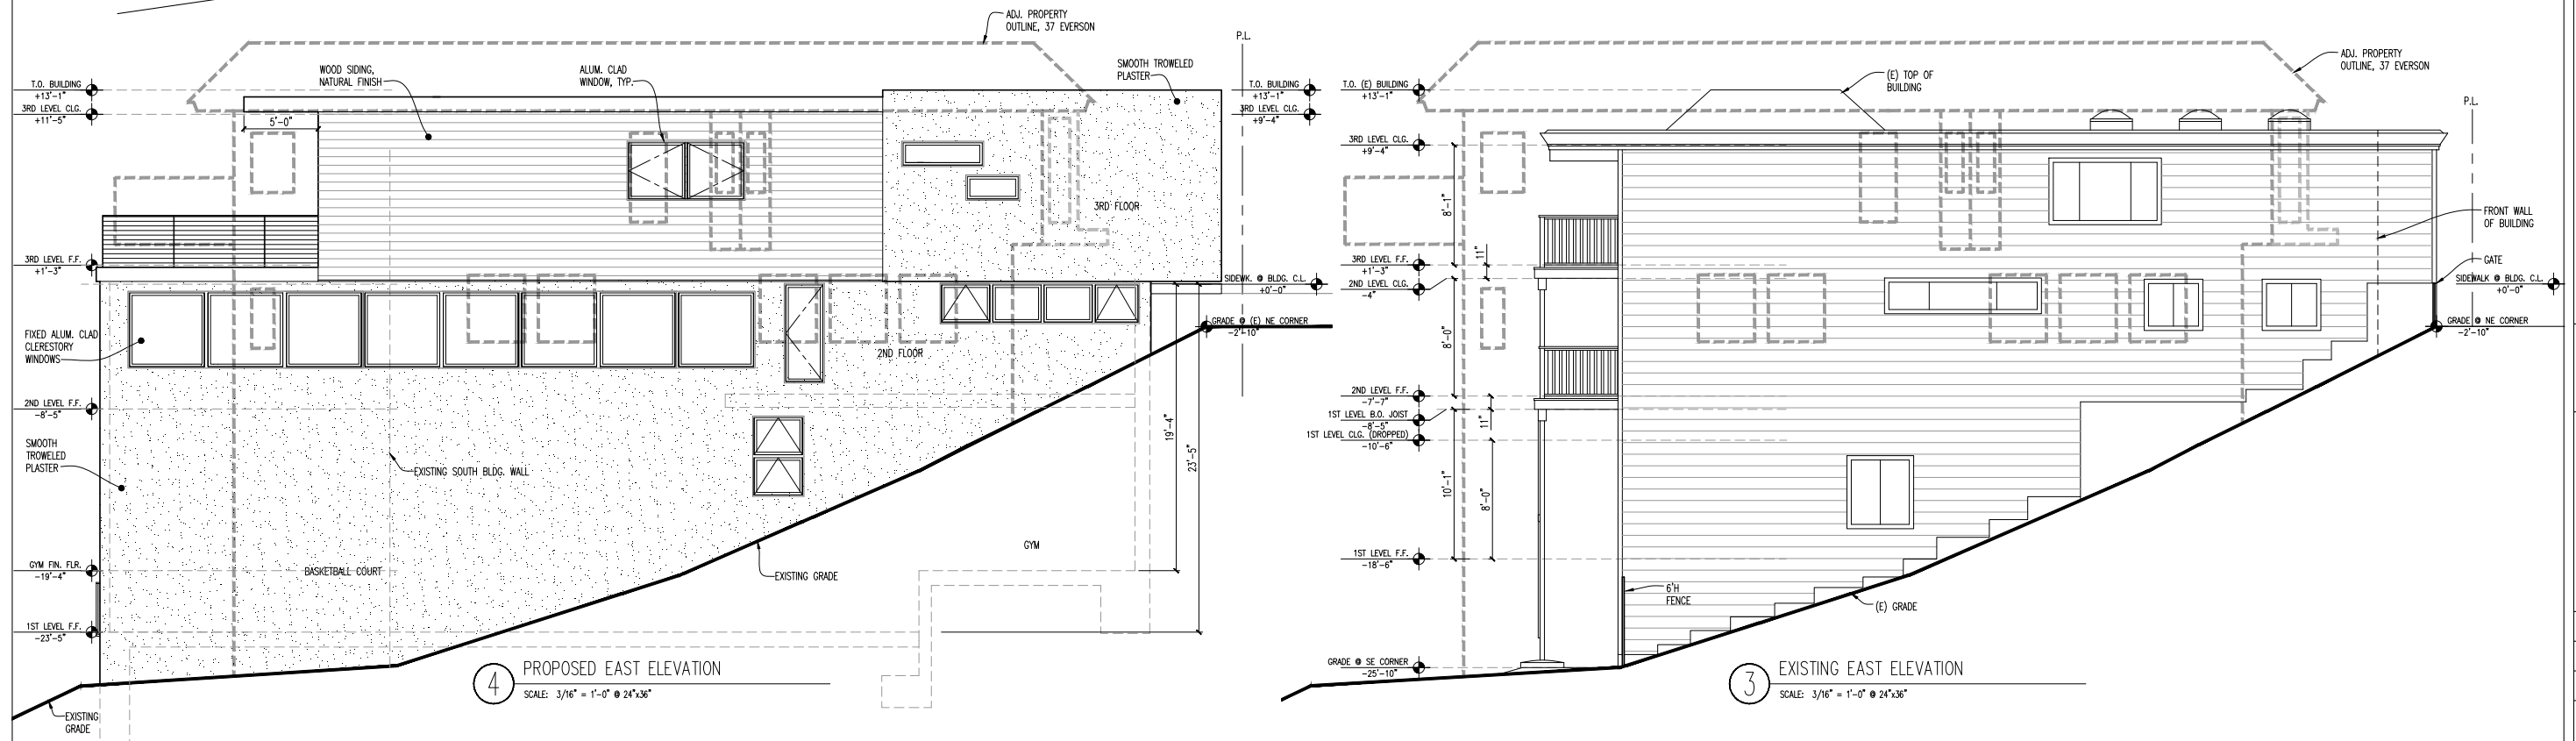

4 PROPOSED EAST ELEVATION
SCALE: 3/16" = 1'-0" @ 24"x36"

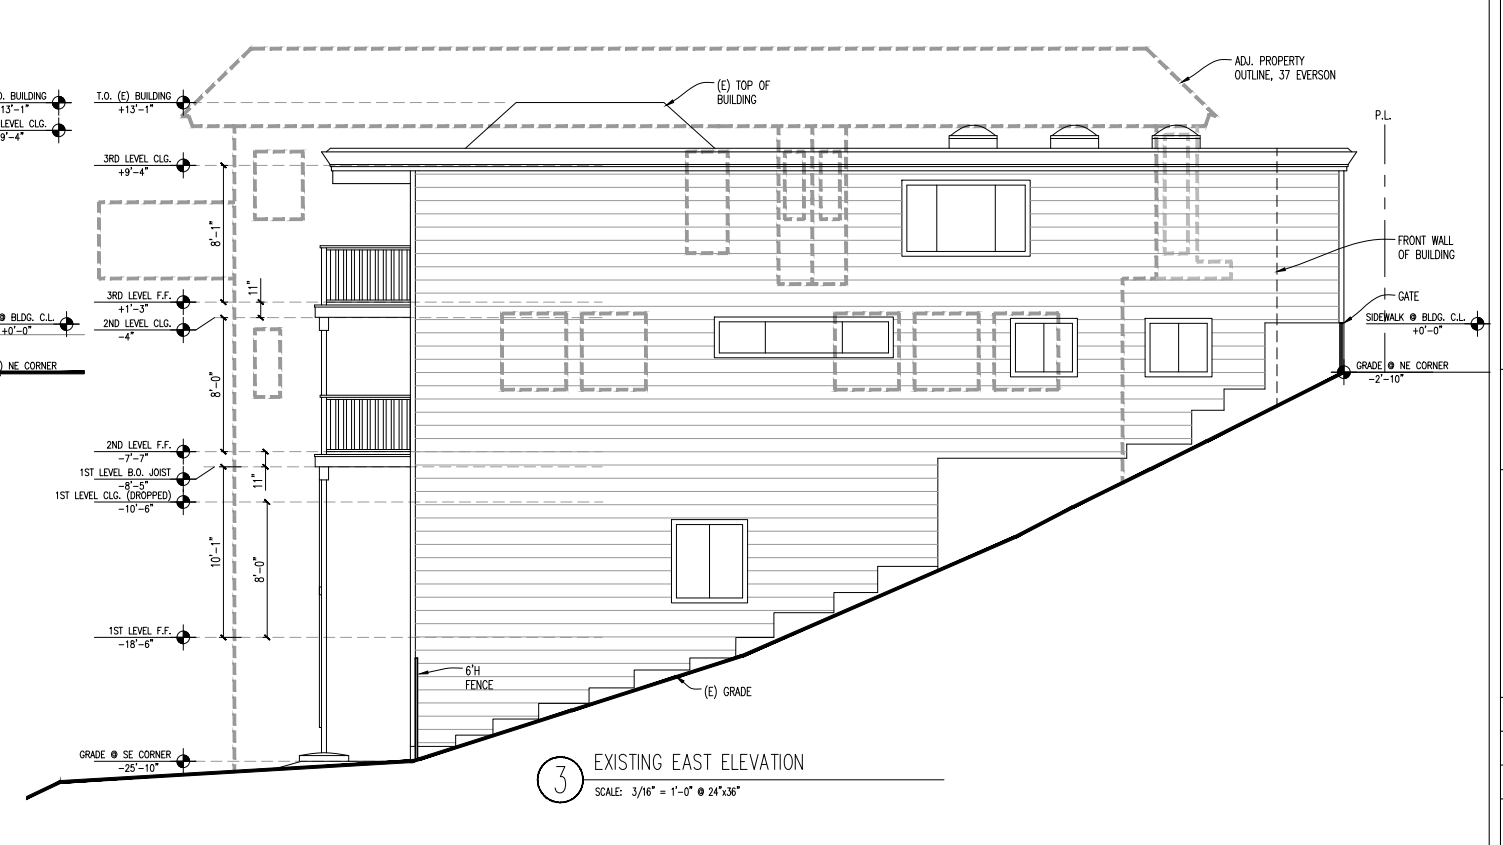

3 EXISTING EAST ELEVATION
SCALE: 3/16" = 1'-0" @ 24"x36"

 

REVISIONS:

ALTERATIONS TO:
43 Everson Street
SAN FRANCISCO, CA, 94131

311
NOTIFICATION

NORTH &
EAST
ELEVATIONS


DATE 08/03/2016

SCALE AS NOTED


DRAWN JAB

A4

rodgers
architecture
415 309 9612
www.rodgersarchitecture.com

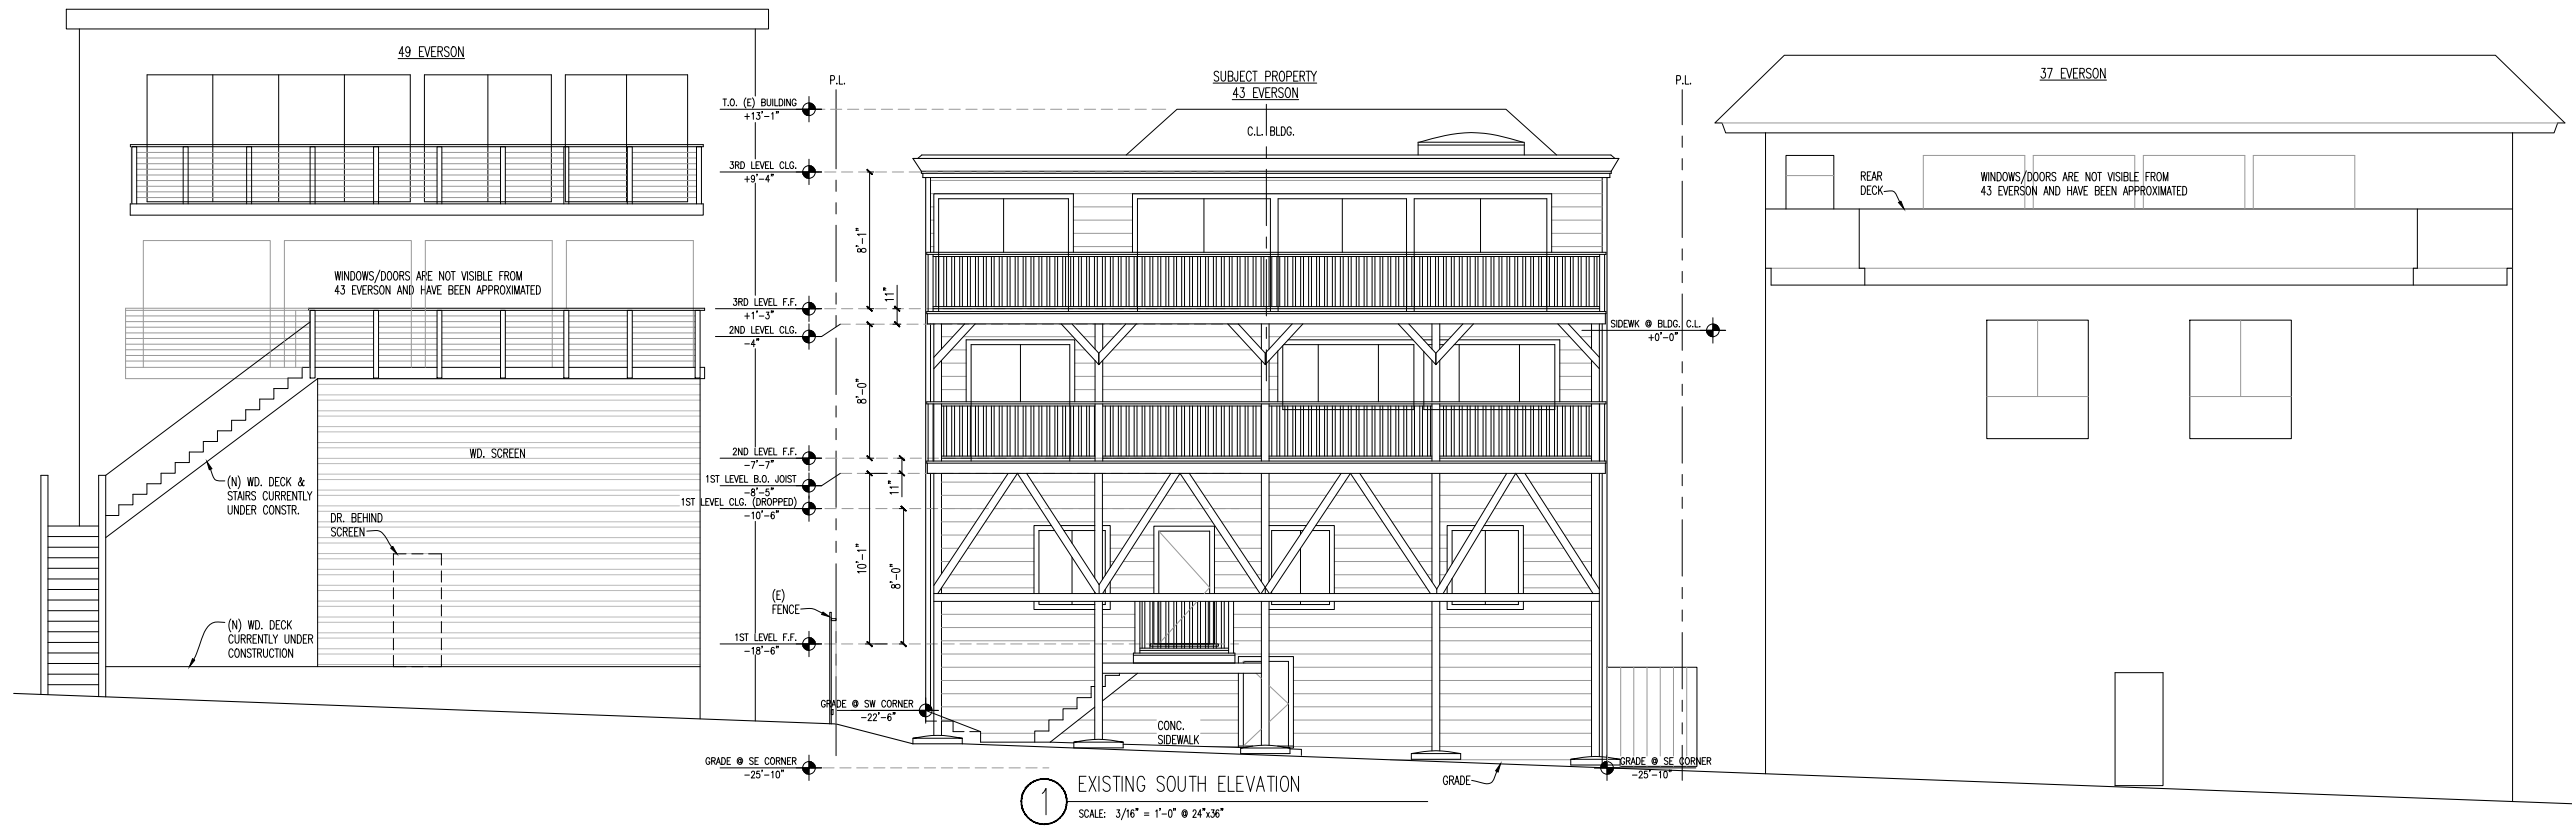

1 EXISTING SOUTH ELEVATION
SCALE: 3/16" = 1'-0" @ 24"x36"

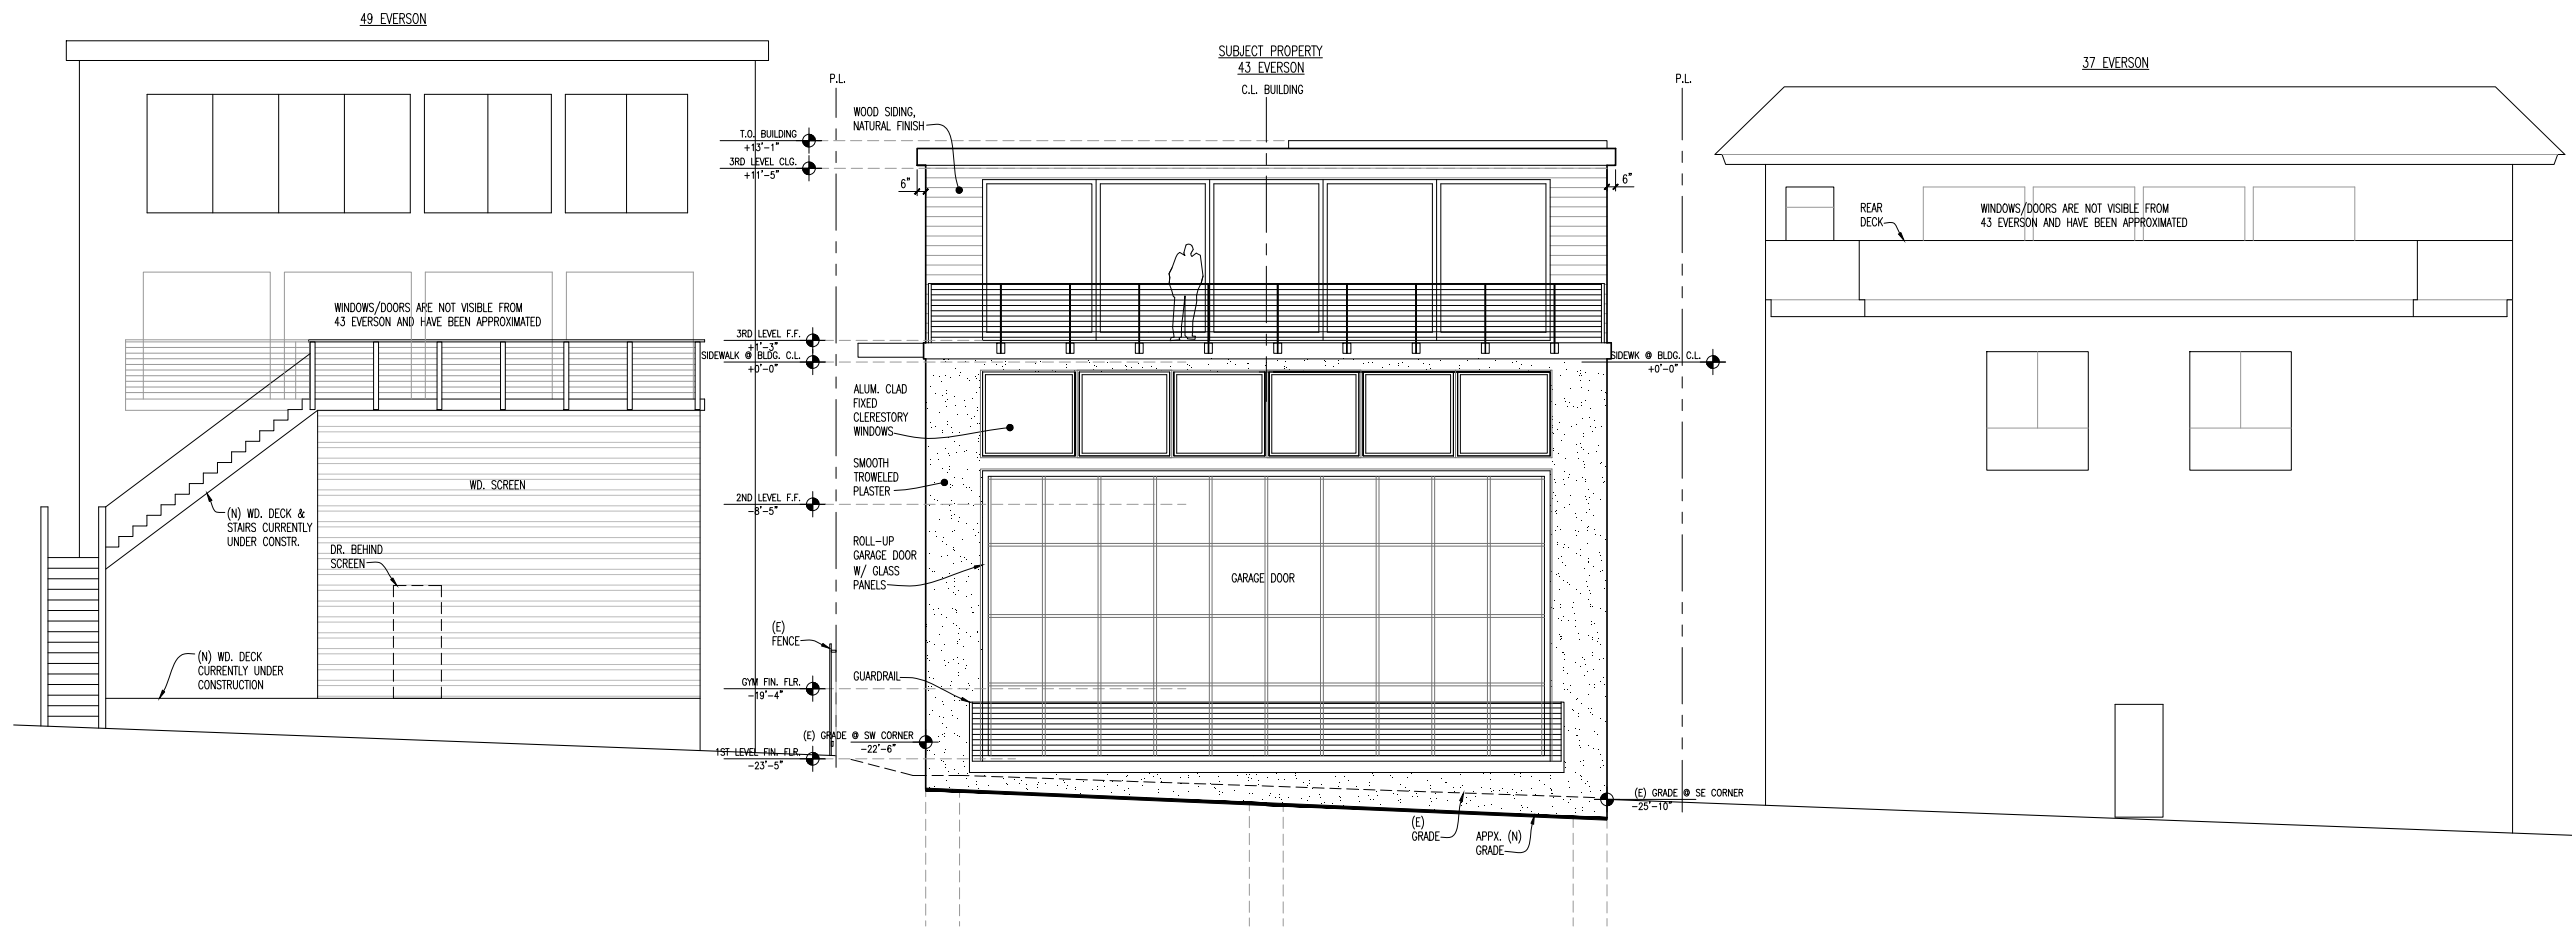

2 PROPOSED SOUTH ELEVATION
SCALE: 3/16" = 1'-0" @ 24"x36"



REVISIONS:

rodgers
architecture
415 309 9612
www.rodgersarchitecture.com

ALTERATIONS TO:
43 Everson Street
SAN FRANCISCO, CA, 94131

311
NOTIFICATION

SOUTH
ELEVATIONS

DATE 08/03/2016
SCALE AS NOTED
DRAWN JAB

A4

